

USE BY COMMERCIAL, TEMPE, AZ 08883

OWNER		DATE
DATE OF SURVEY		DATE
DATE OF REVISION		DATE
DATE OF REVISION		DATE
DATE OF REVISION		DATE
DATE OF REVISION		DATE



3100 N. 10TH AVENUE, SUITE 100
PHOENIX, AZ 85018
PHONE: 480.948.1142

PLEASE CONTACT THE CONSULTANT AND THE PROPERTY OWNER TO VERIFY THE USE OF THE DATA AND TO OBTAIN ANY NECESSARY PERMISSIONS FOR THE USE OF THE DATA AND TO OBTAIN ANY NECESSARY PERMISSIONS FOR THE USE OF THE DATA.

PROJECT NUMBER	106-18-343E
DATE	08/11/2011
BY	JK
CHECKED BY	JK
DATE	08/11/2011
SCALE	AS SHOWN

APN: 106-18-343E

**LOT 5, PRESCOTT LAKES COMMERCIAL CENTER
PRESCOTT, AZ 85201**


SITE PLAN

7-1

LESSEE MONOPOLE SETBACK DIMENSIONS FROM NEAREST PROPERTY LINE.

NORTH	138'-5"
SOUTH	135'-10"
EAST	70'-0"
WEST	258'-1"

NOTE:
SEE SITE SURVEY FOR PROPERTY LINE INFORMATION

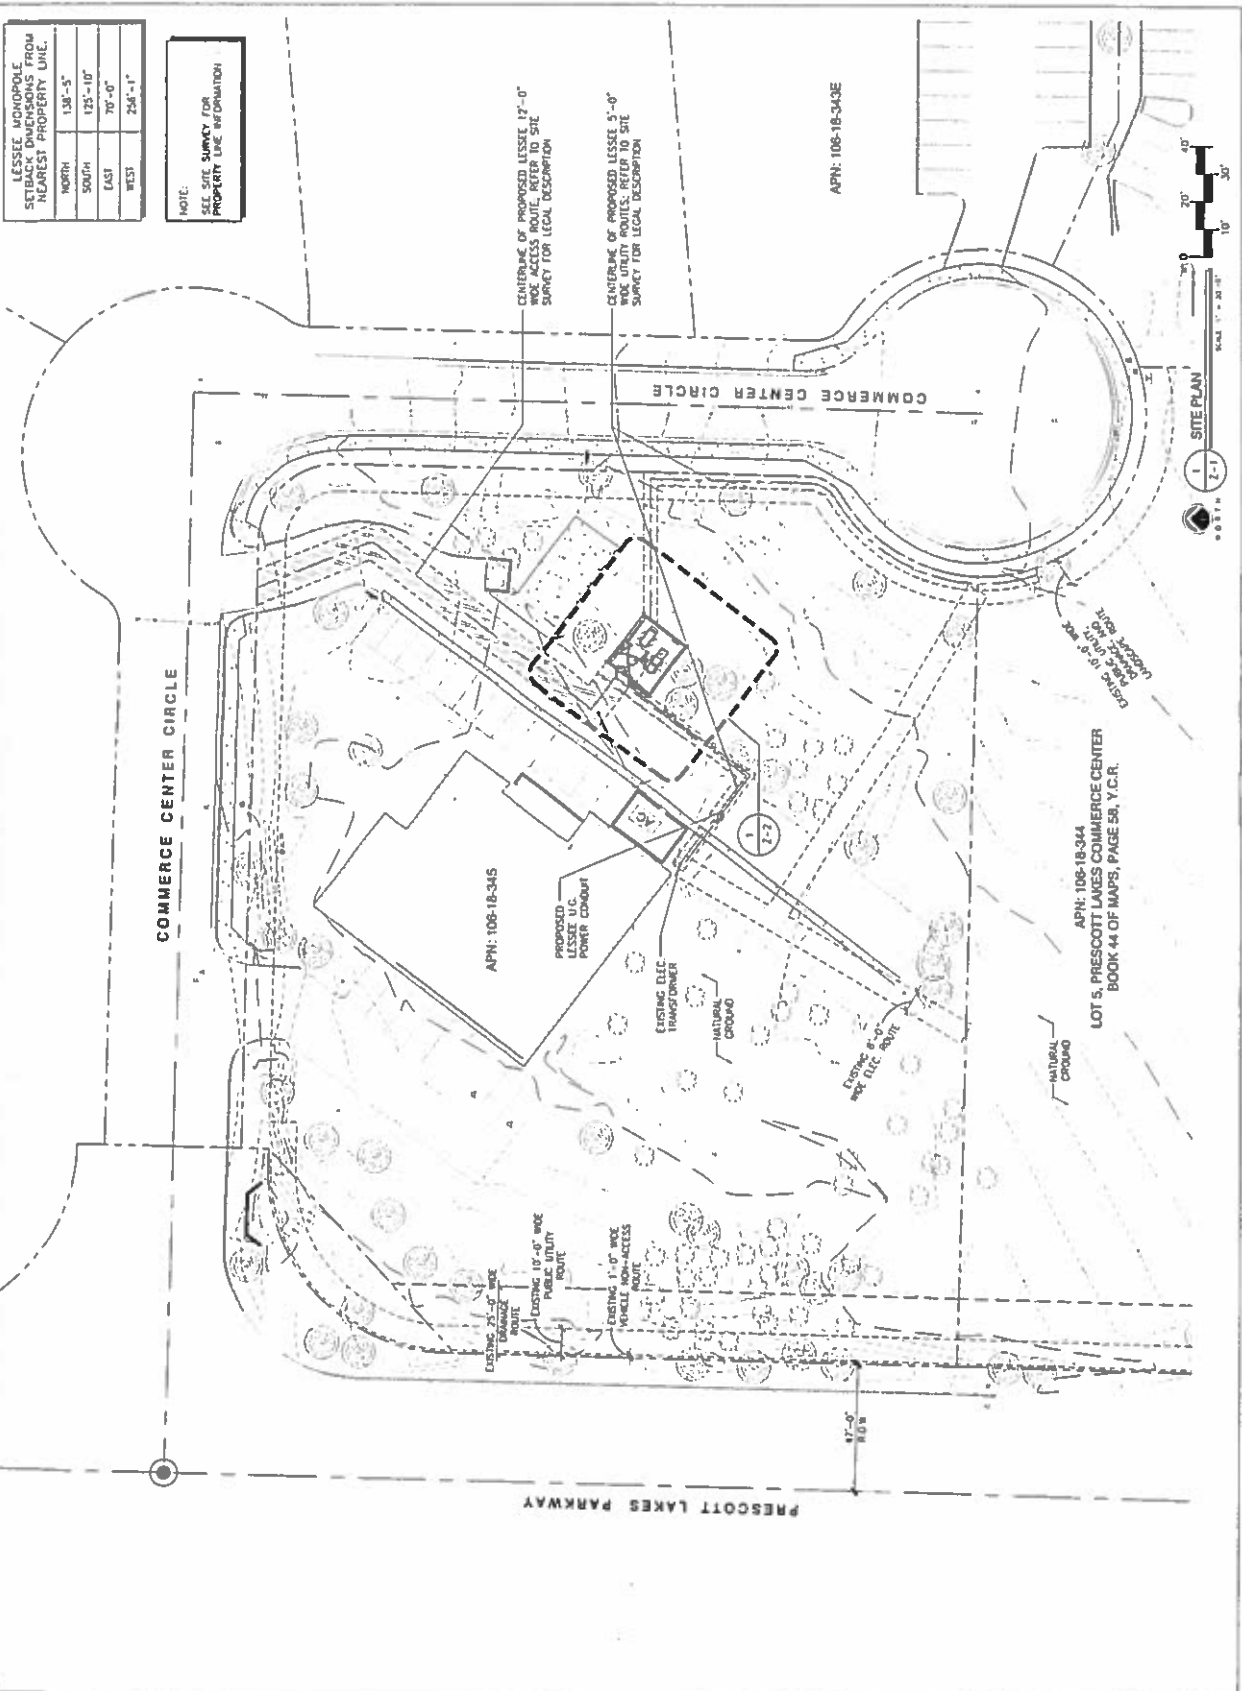

APN: 106-18-344
LOT 5, PRESCOTT LAKES COMMERCIAL CENTER
BOOK 44 OF MAPS, PAGE 58, Y.C.R.

